


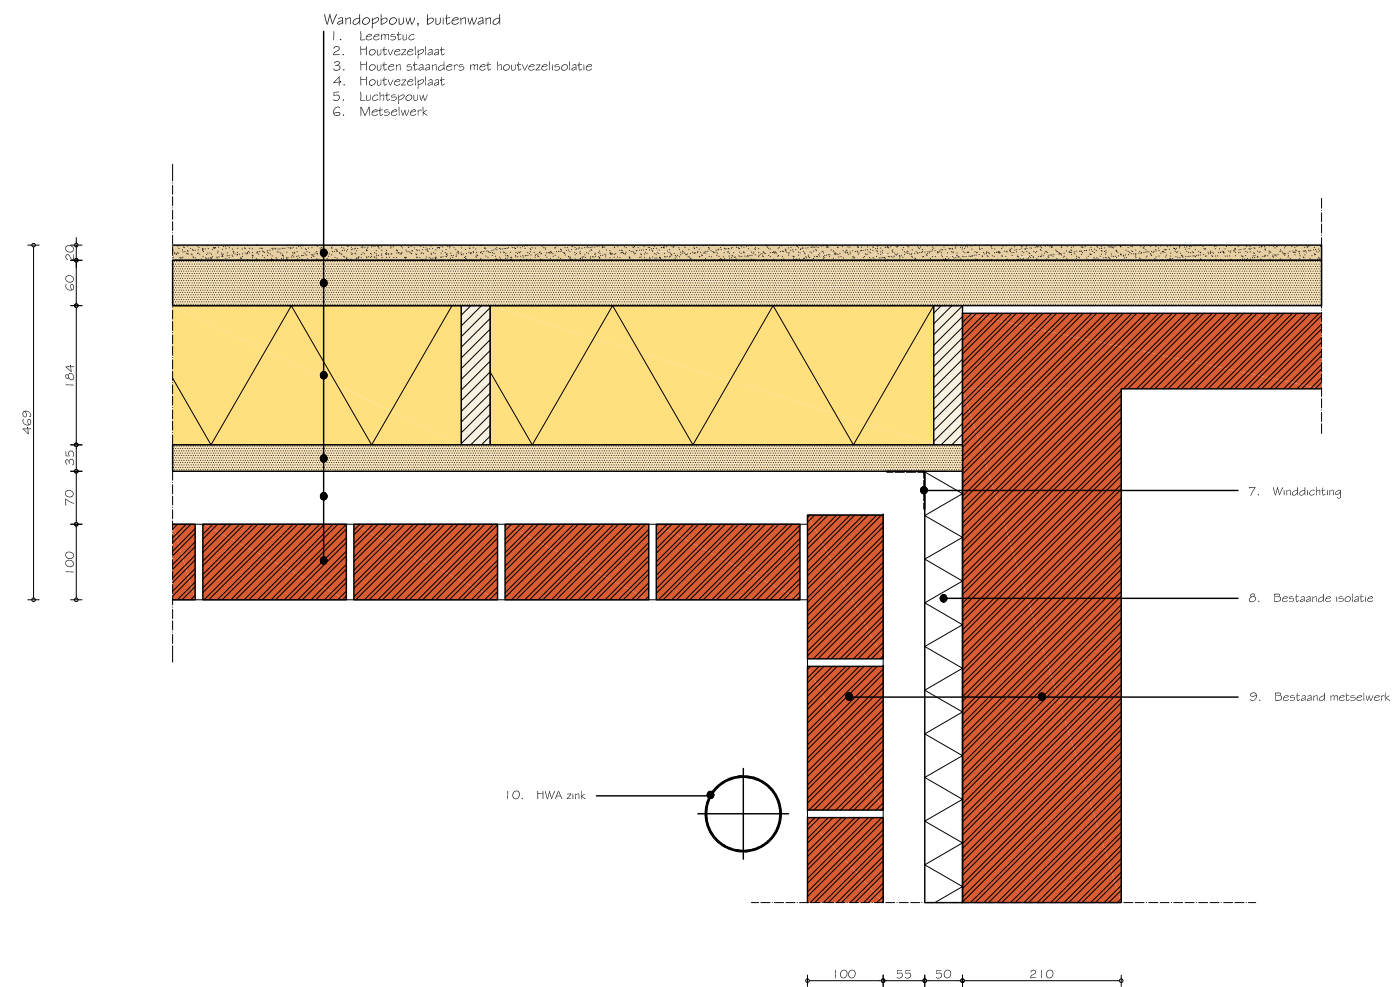

project: Woonboederij Assen
architect: CHRITH
schaal: 1:10
detail: **H04**

