


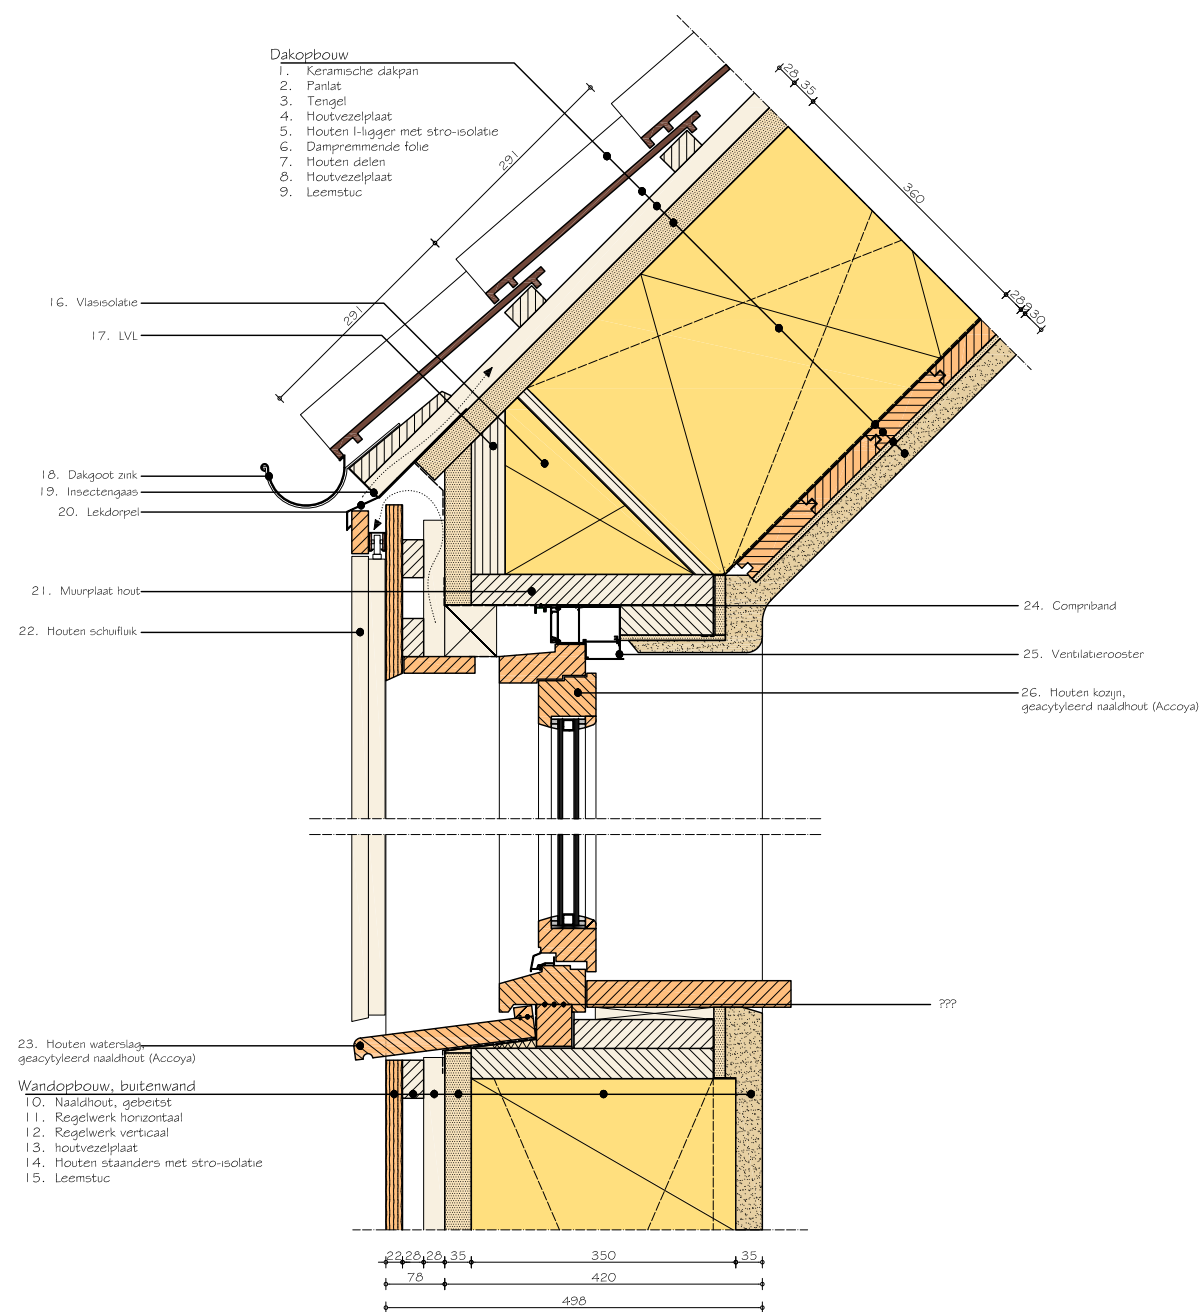

project: Woonboederij Assen
 architect: CHRITH
 schaal: 1:10
 detail: **V03**

