


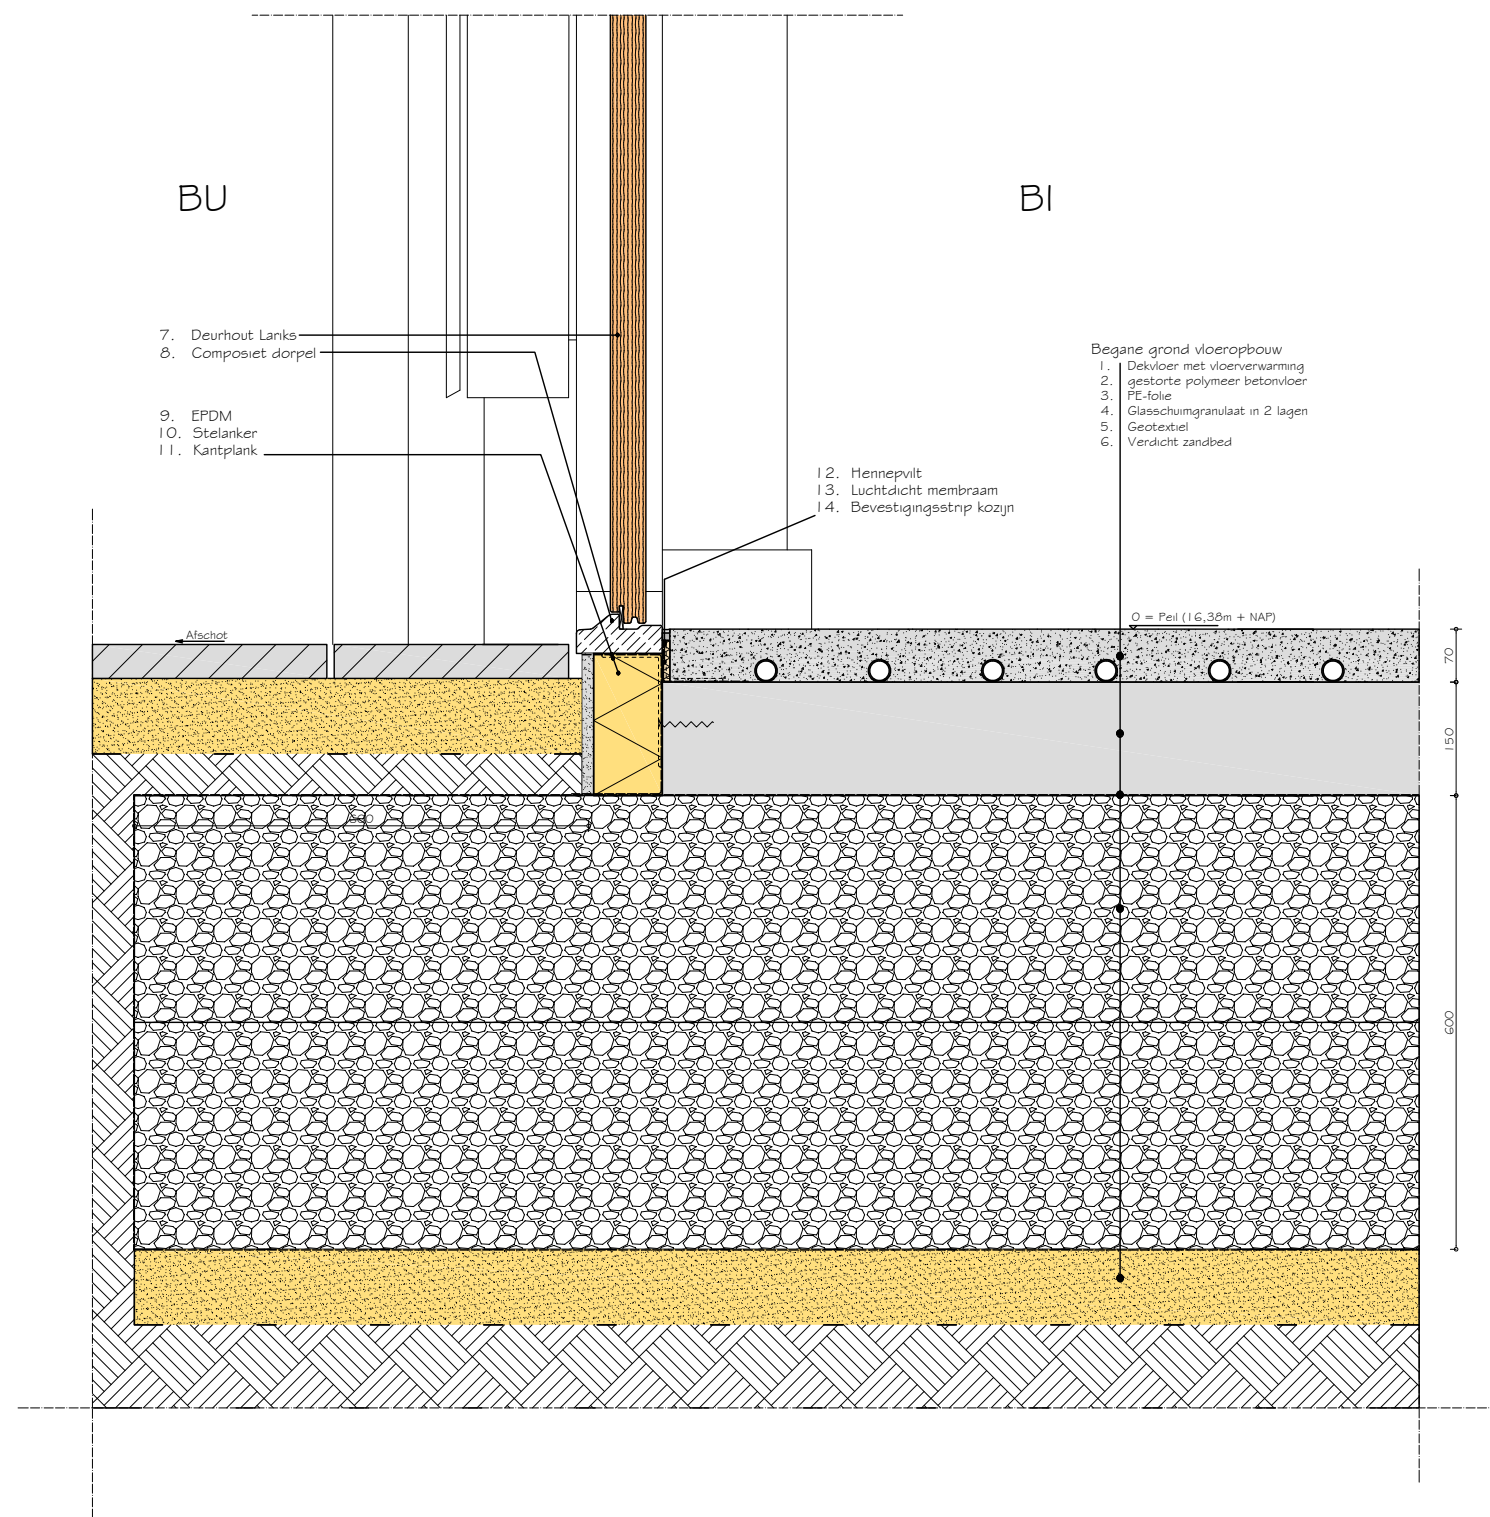

project: Ecodorp
architect: ECO+BOUW
schaal: 1:10
detail: V01

