


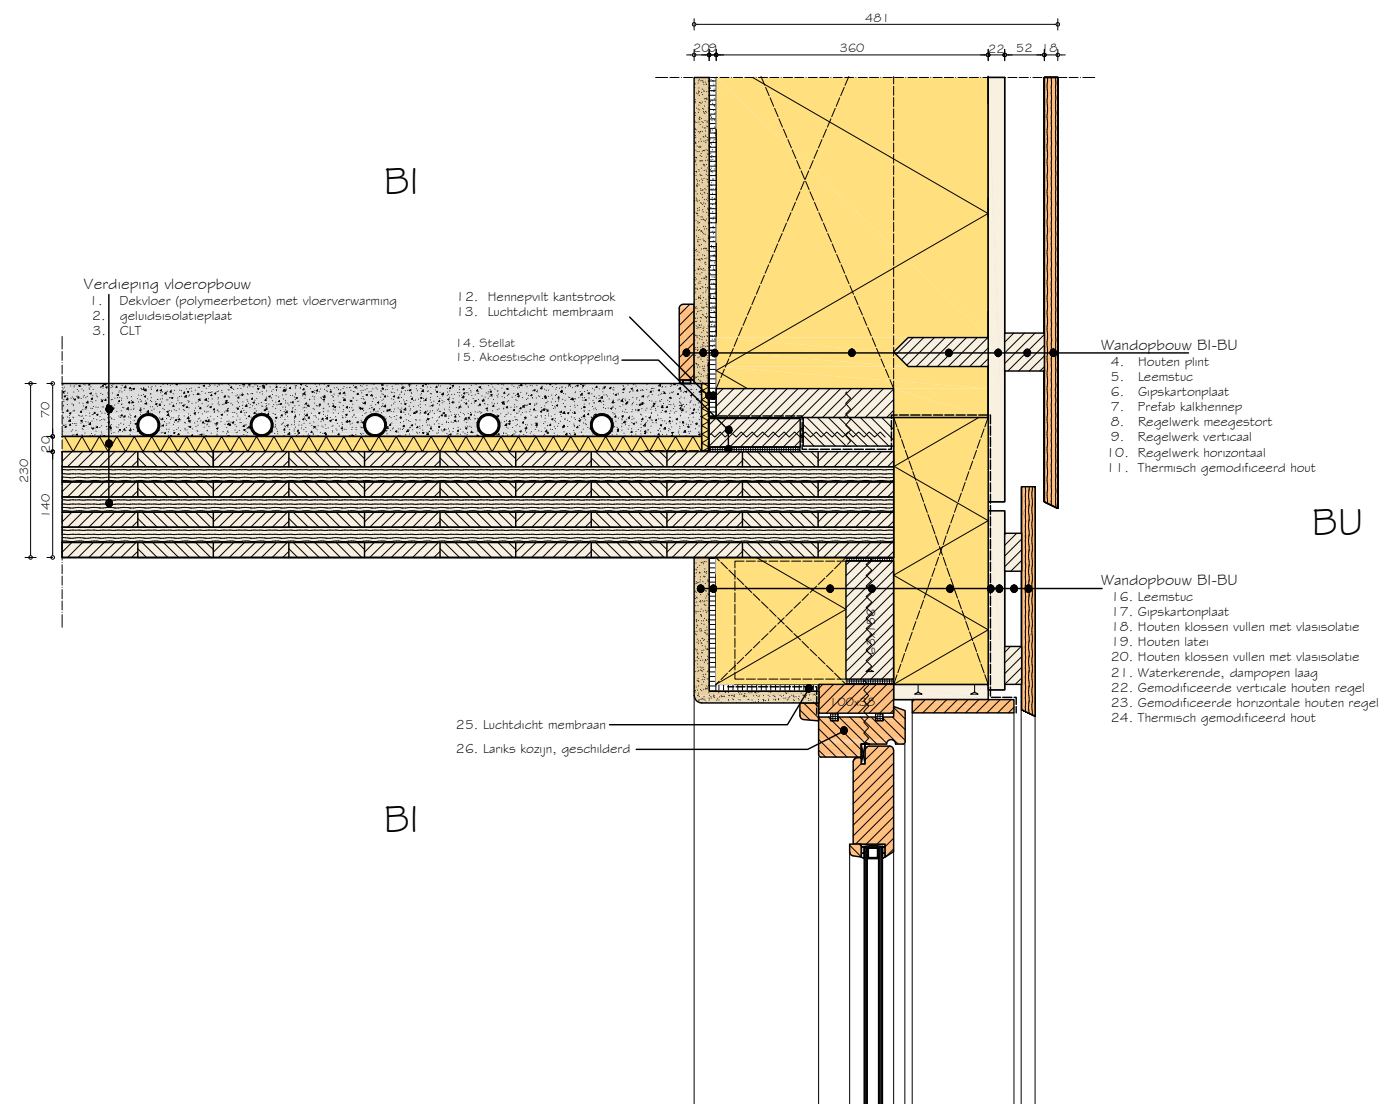

project: projectnaam
 architect:architectenbureau
 schaal: 1:10
 detail: V08

