


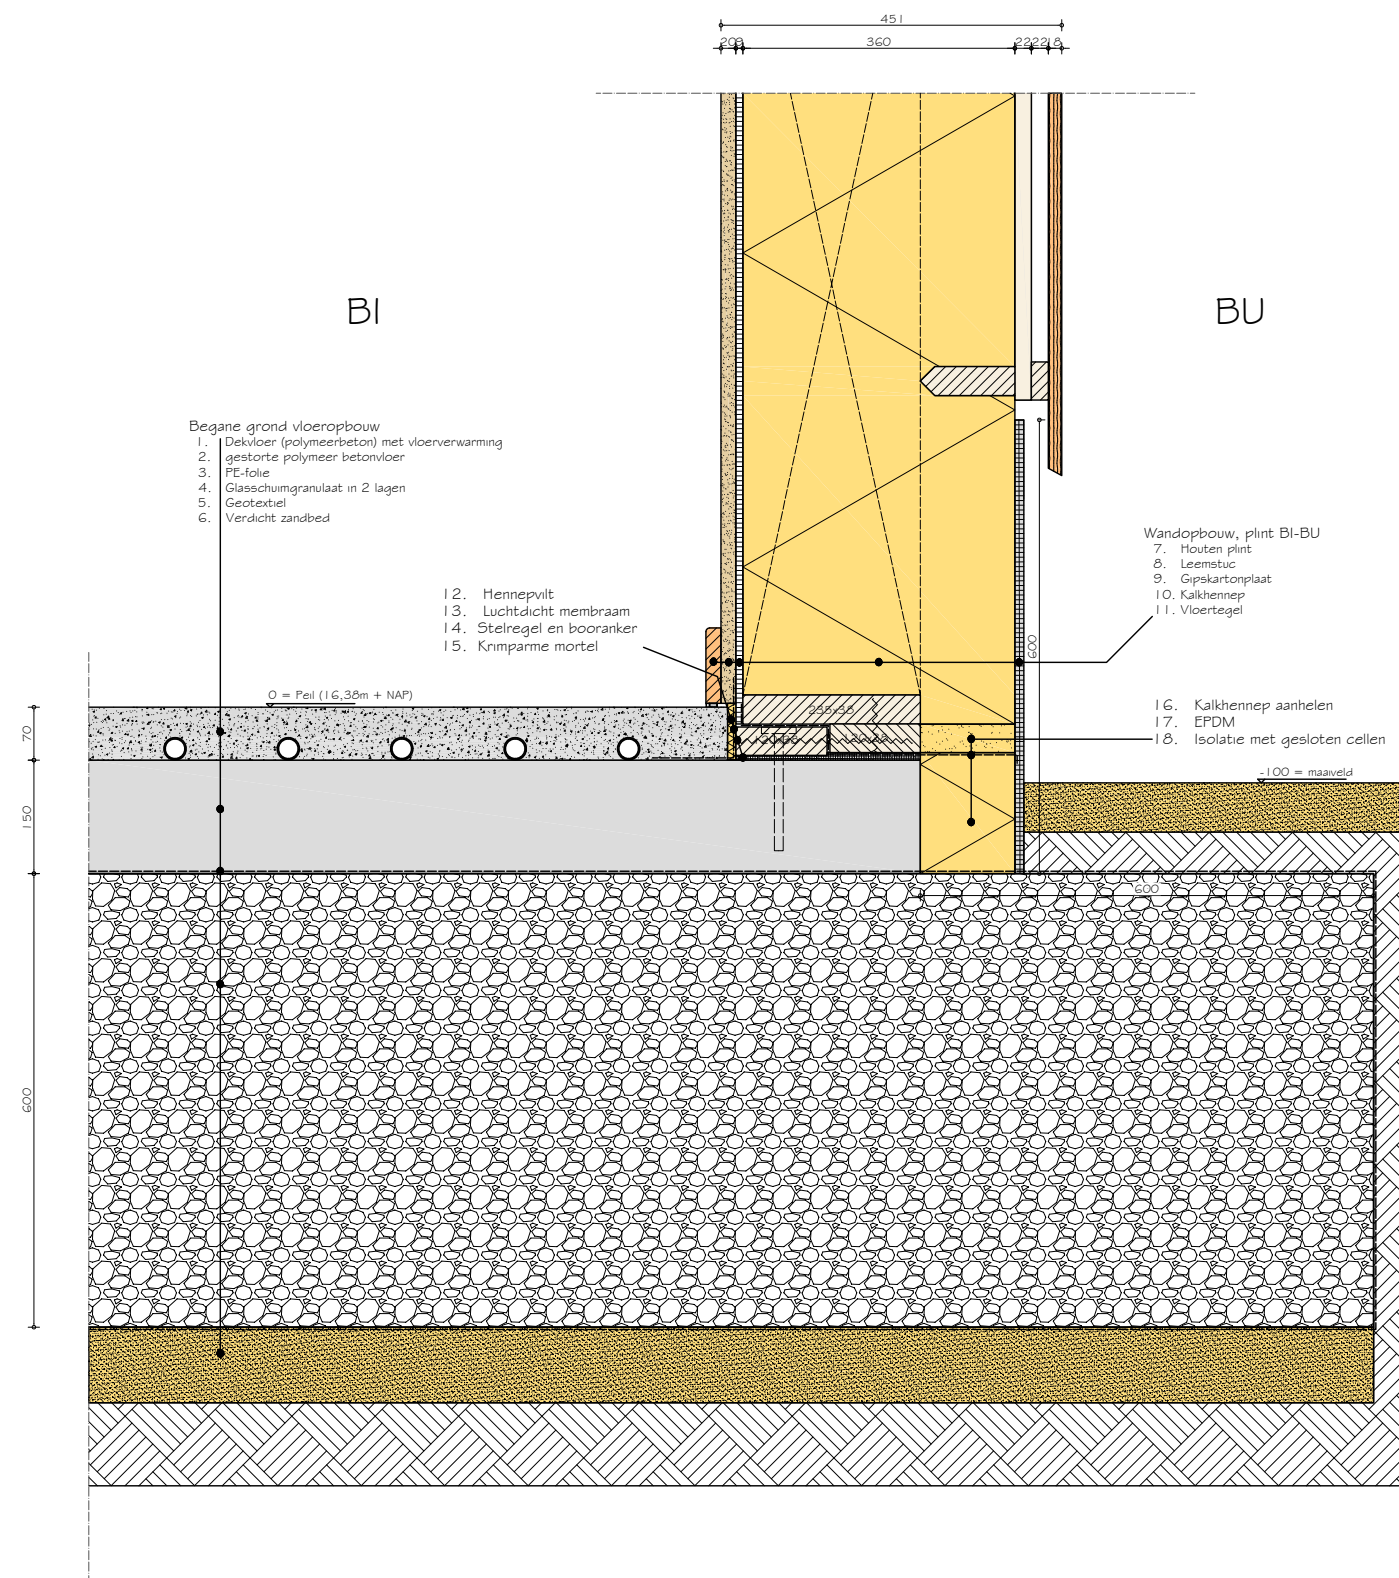

project: Ecodorp
 architect: ECO+bouw
 schaal: 1:10
 detail: V09

