


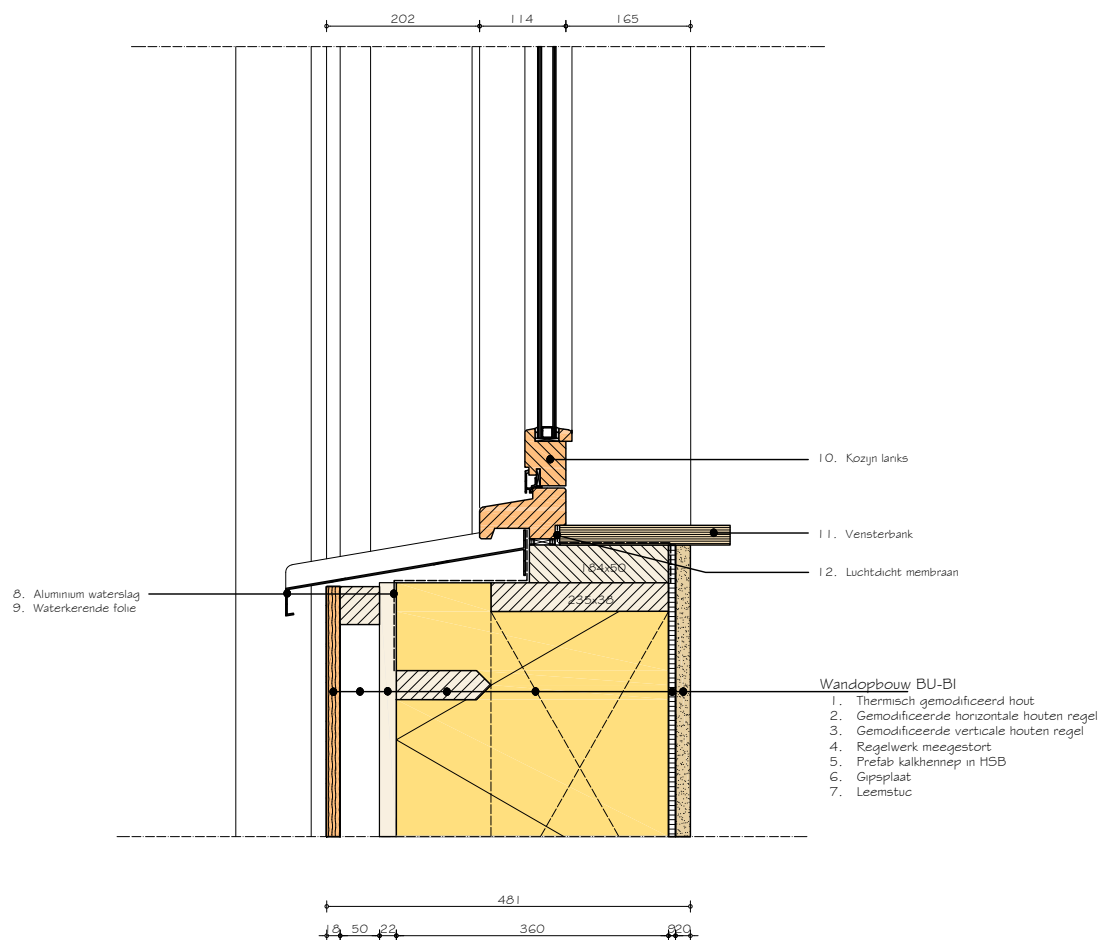

project: Ecodorp
 architect: ECO+BOUW
 schaal: 1:10
 detail: V04

