


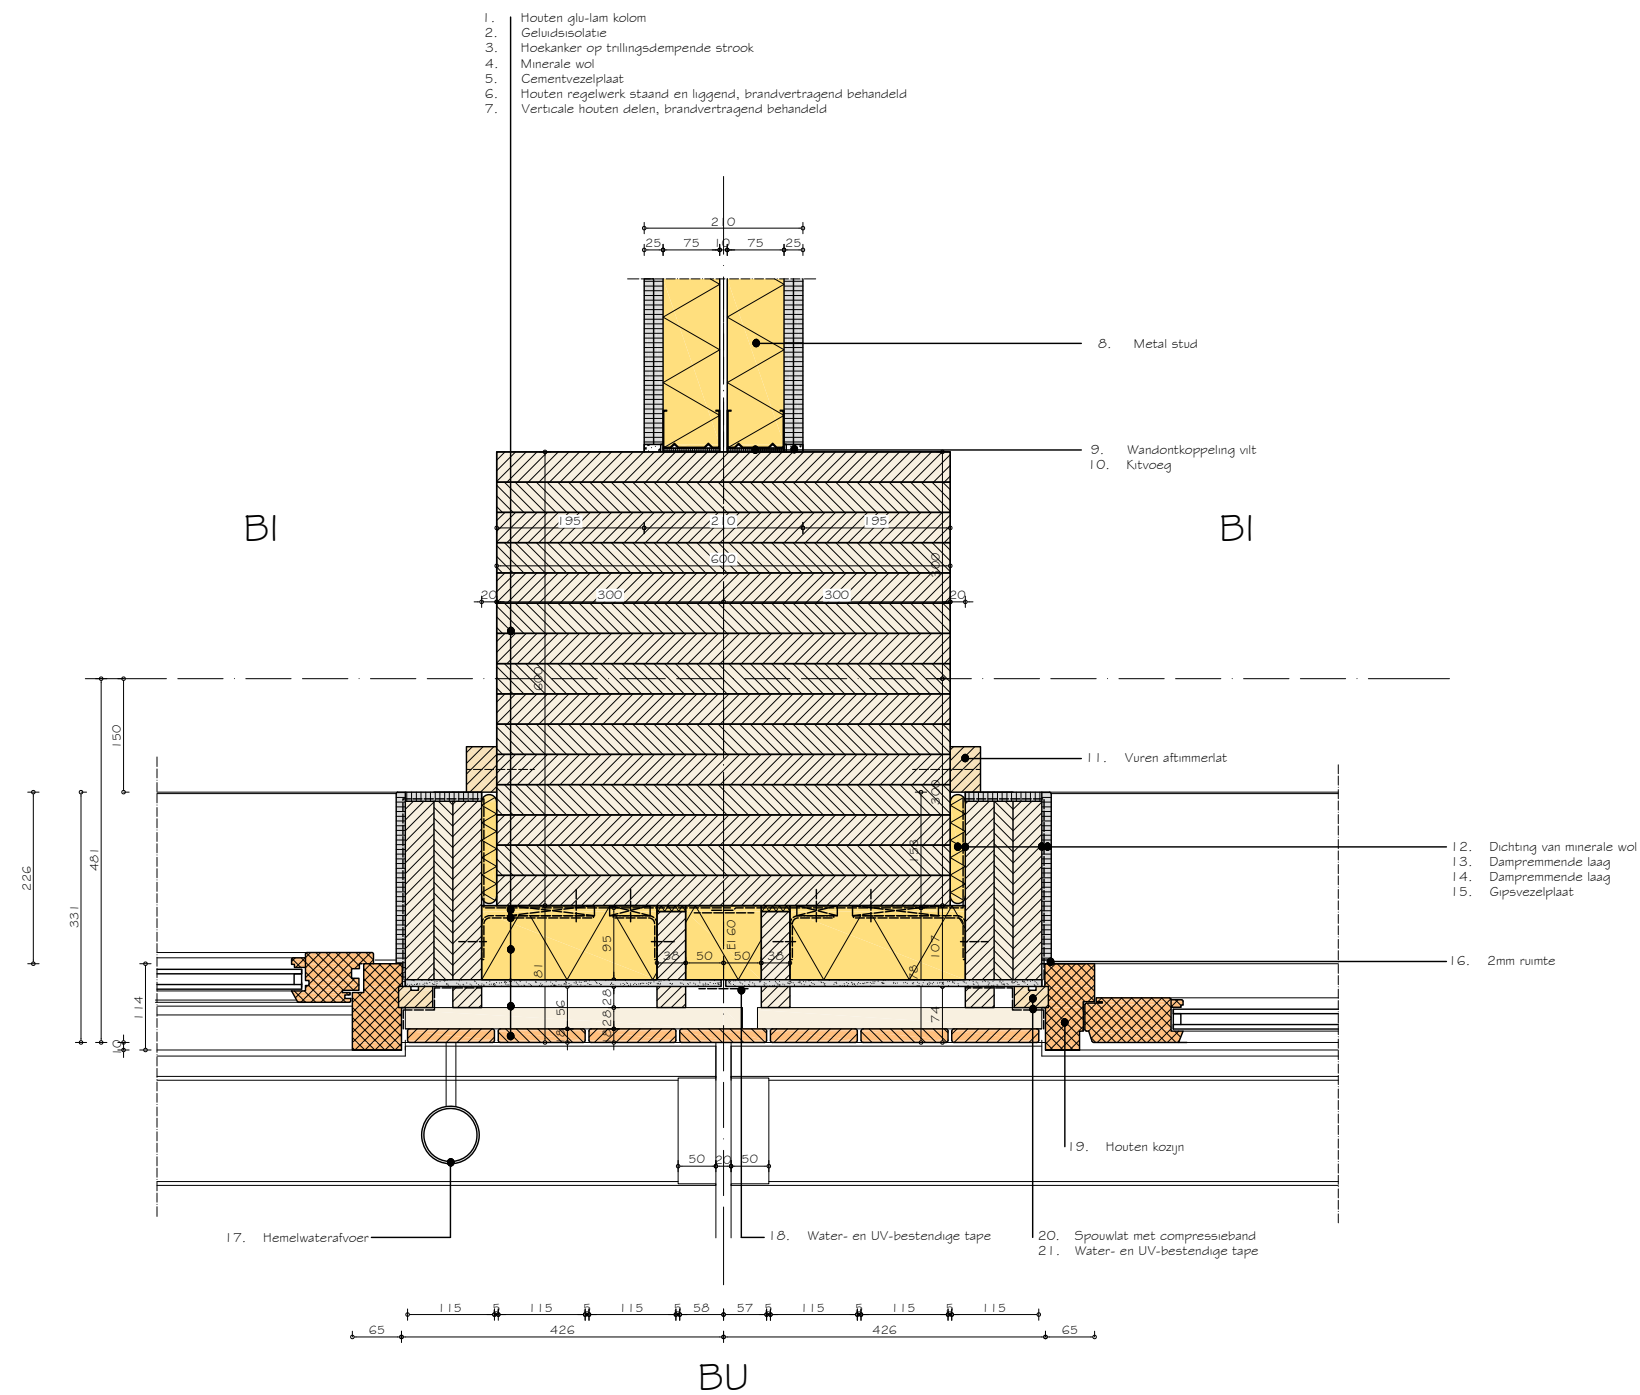

project: SAWA
 architect: Mei architects and planners
 schaal: 1:10
 detail: H01

