


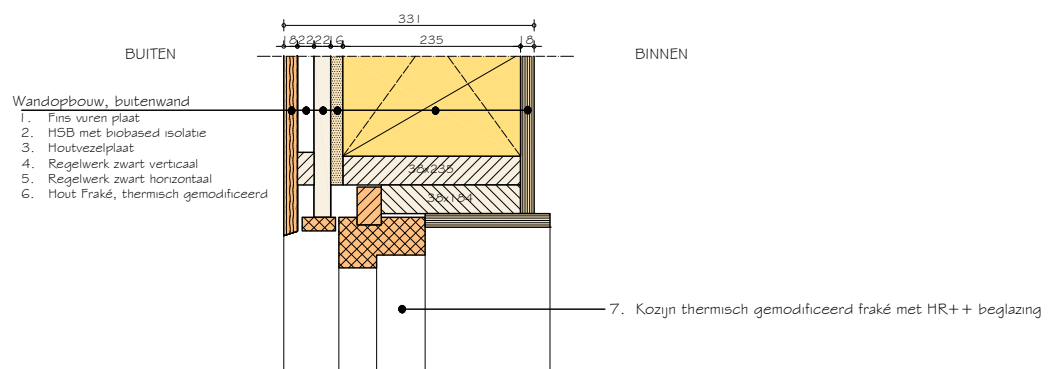

project: Kapstee  
 architect: Onix  
 schaal: 1:10  
 detail: V03

