


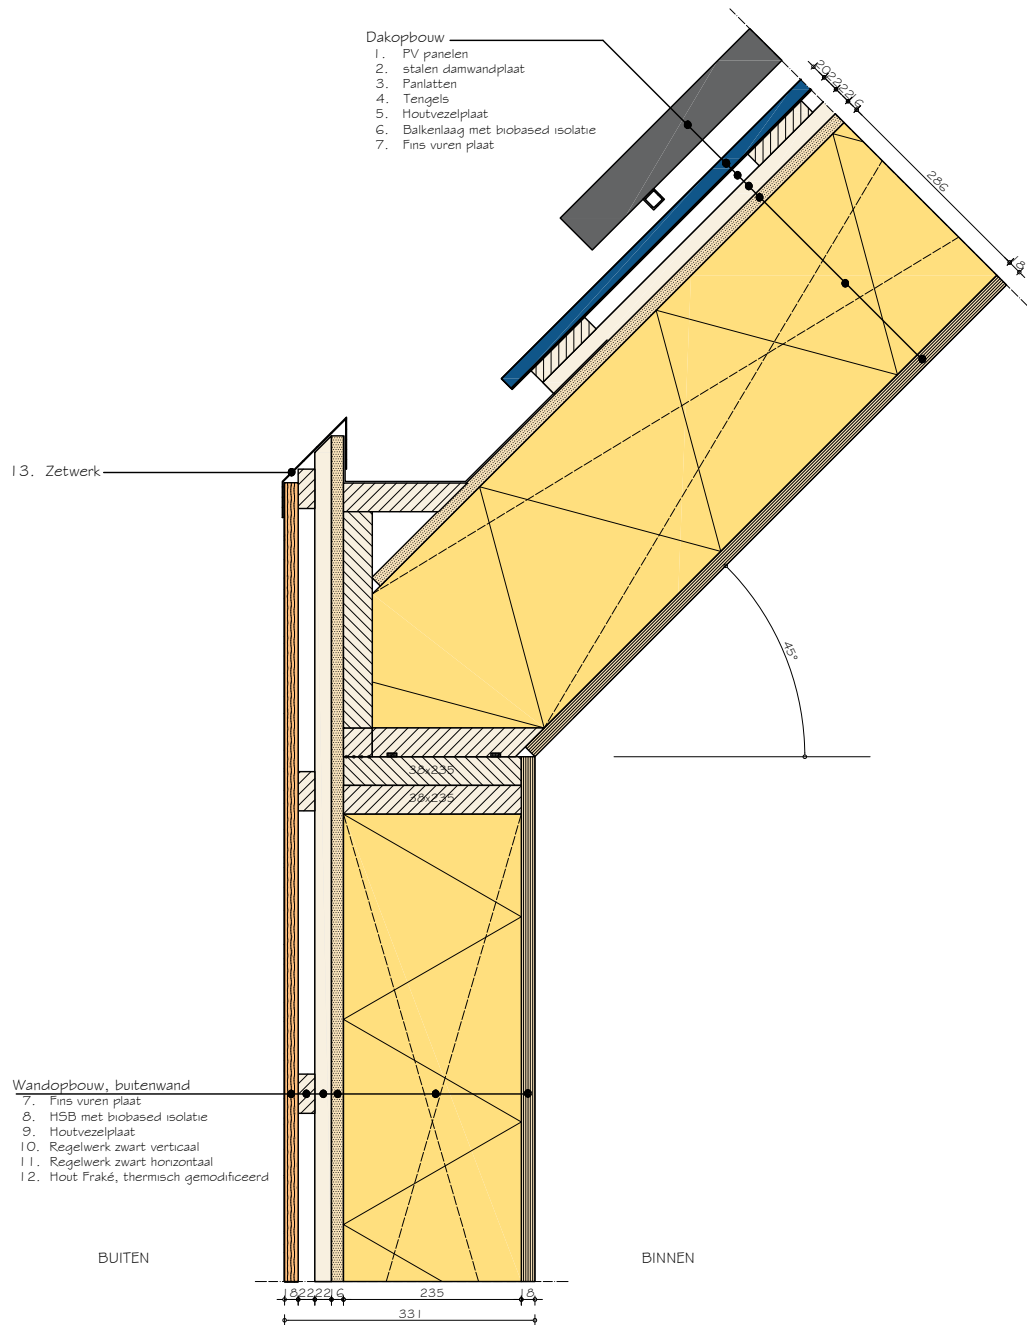

project: Kapstee
 architect: Onix
 schaal: 1:10
 detail: V05

