


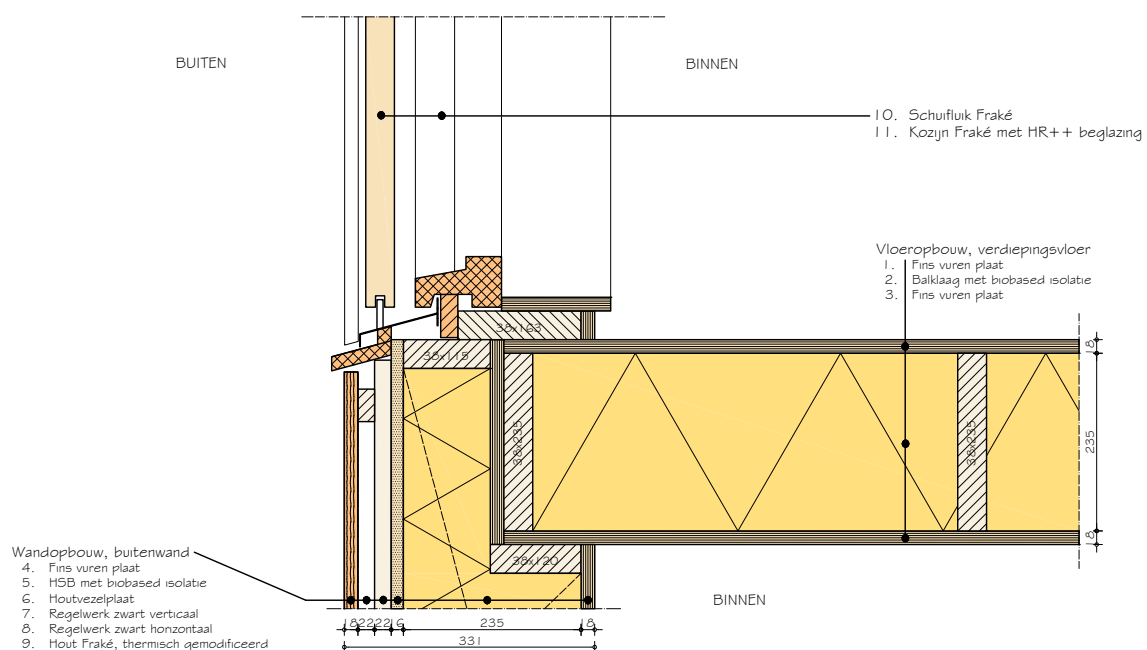

project: Kapstee
architect: Onix
schaal: 1:10
detail: V10

