


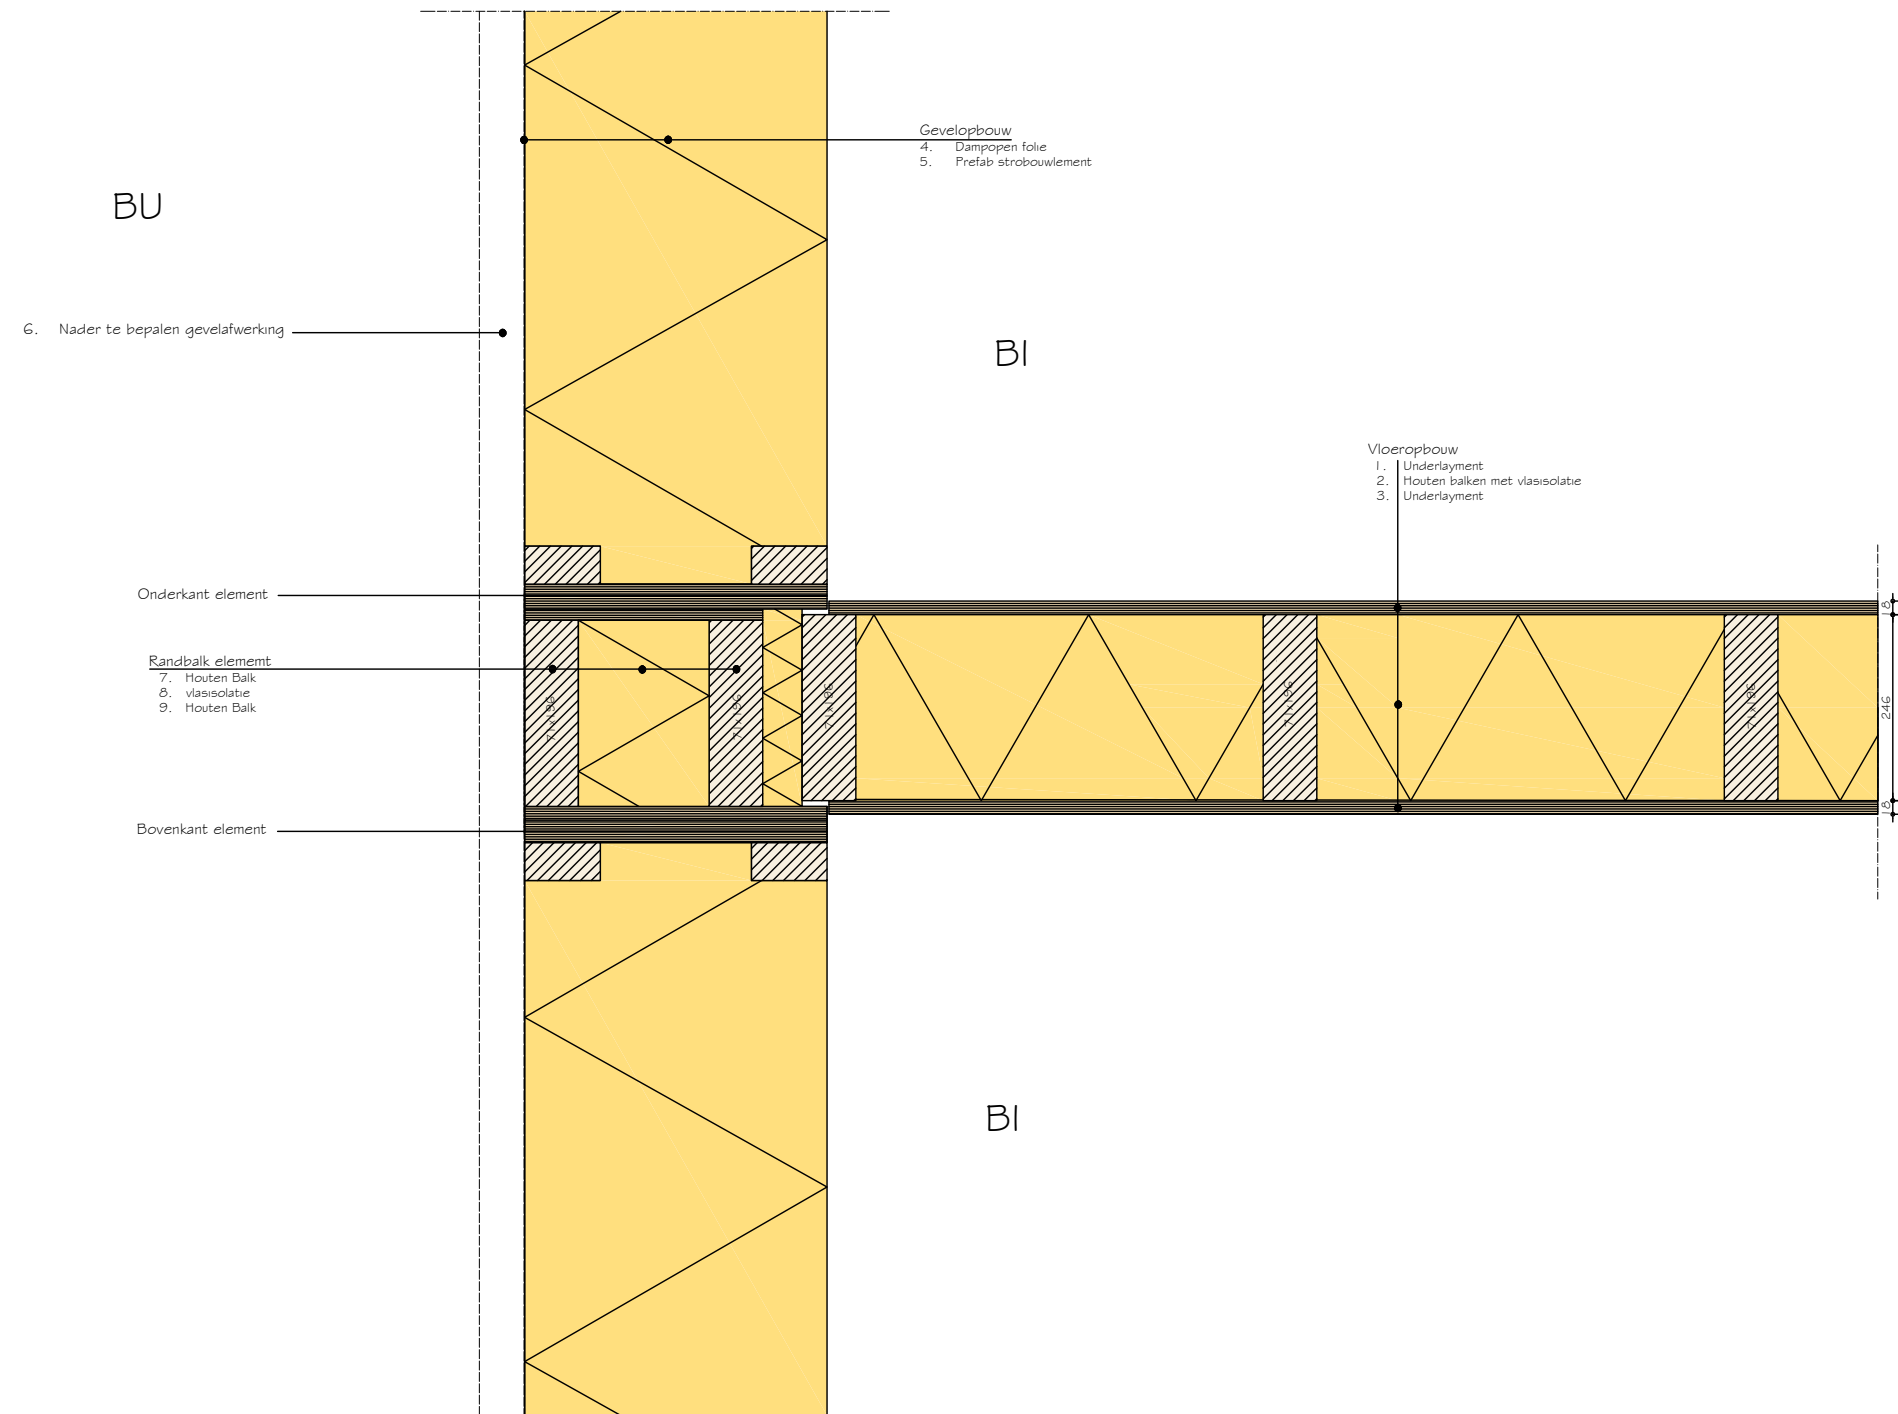

project: Ecococon
architect:Strotec
schaal: 1:10
detail: V01

