


BU

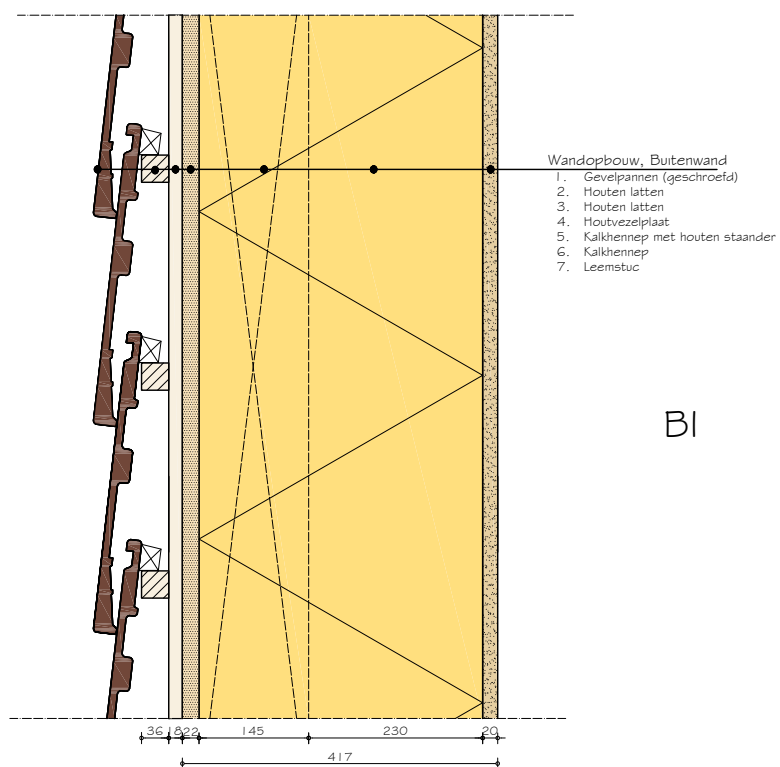

project: Tuin van Padua
architect: Bast architects & engineers
schaal: 1:10
detail: V07

