


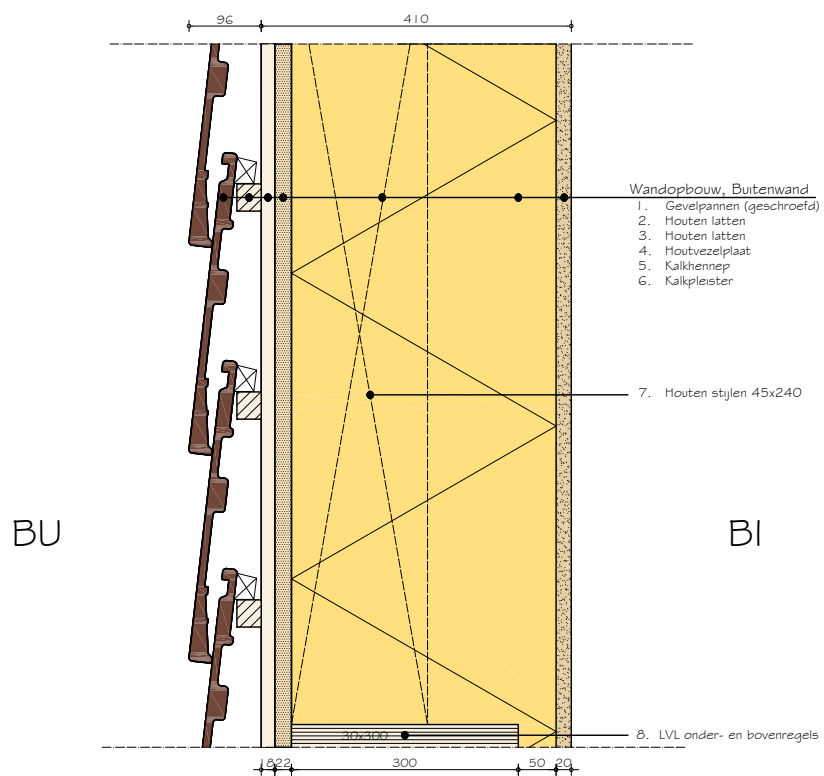

project: Tuin van Padua  
 architect: Bast architects & engineers  
 schaal: 1:10  
 detail: V04

