


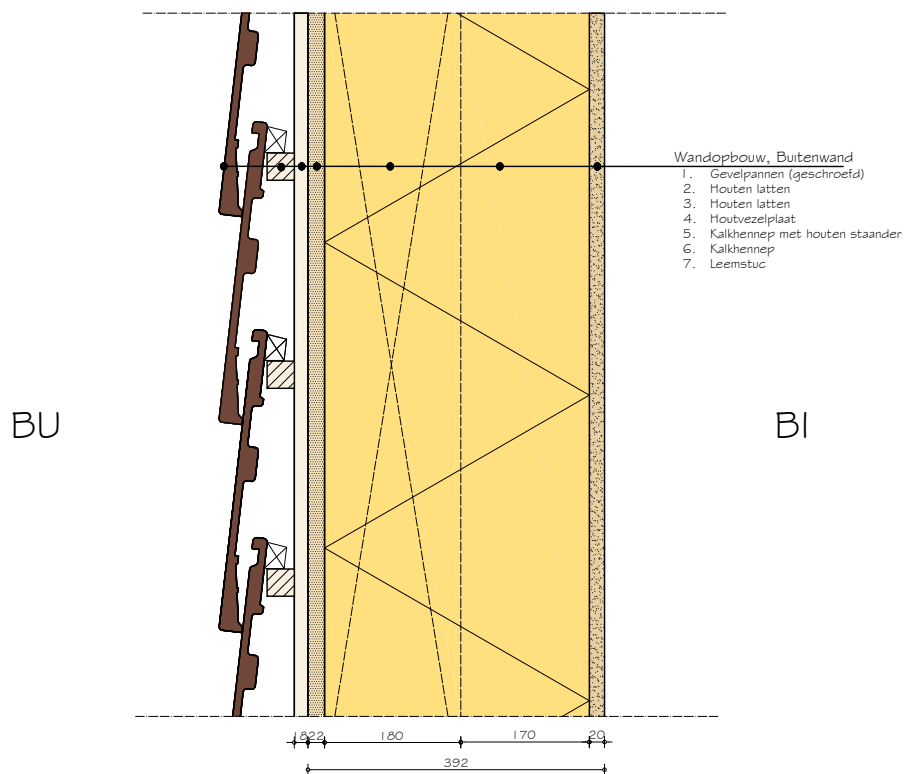

project: Tuin van Padua
 architect: Bast architects & engineers
 schaal: 1:10
 detail: V08

